


KALDEWEI

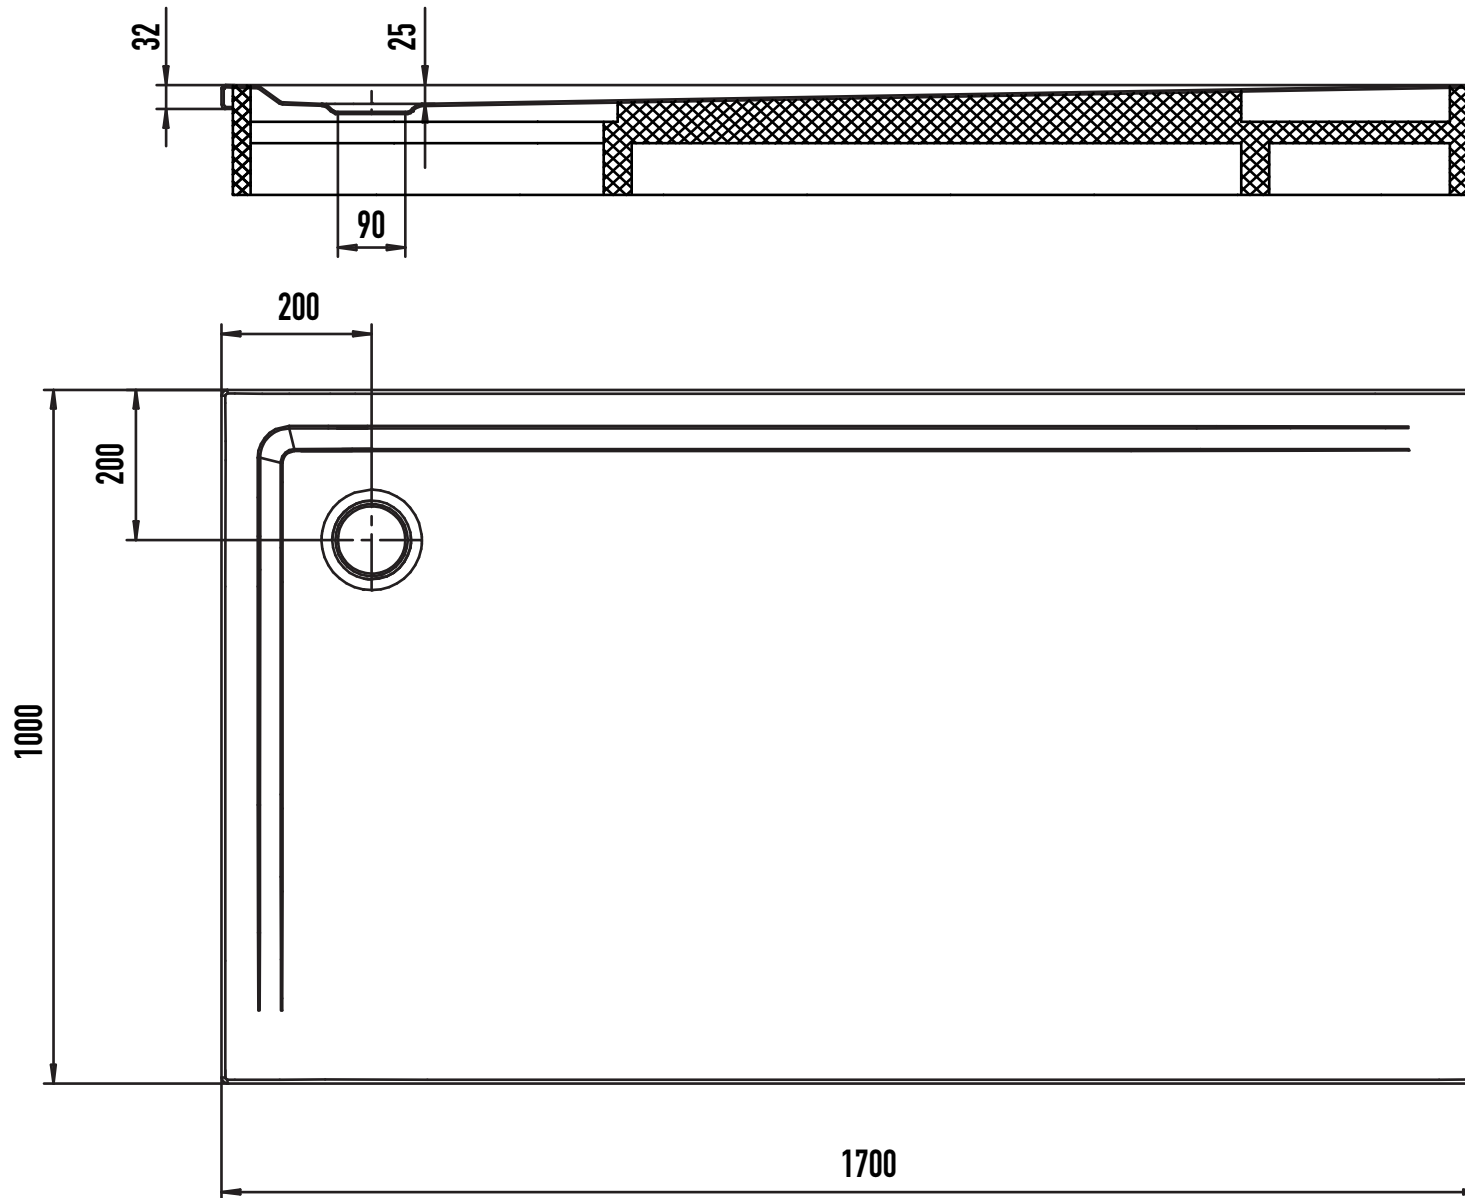

SUPERPLAN 1863-2