


KALDEWEI

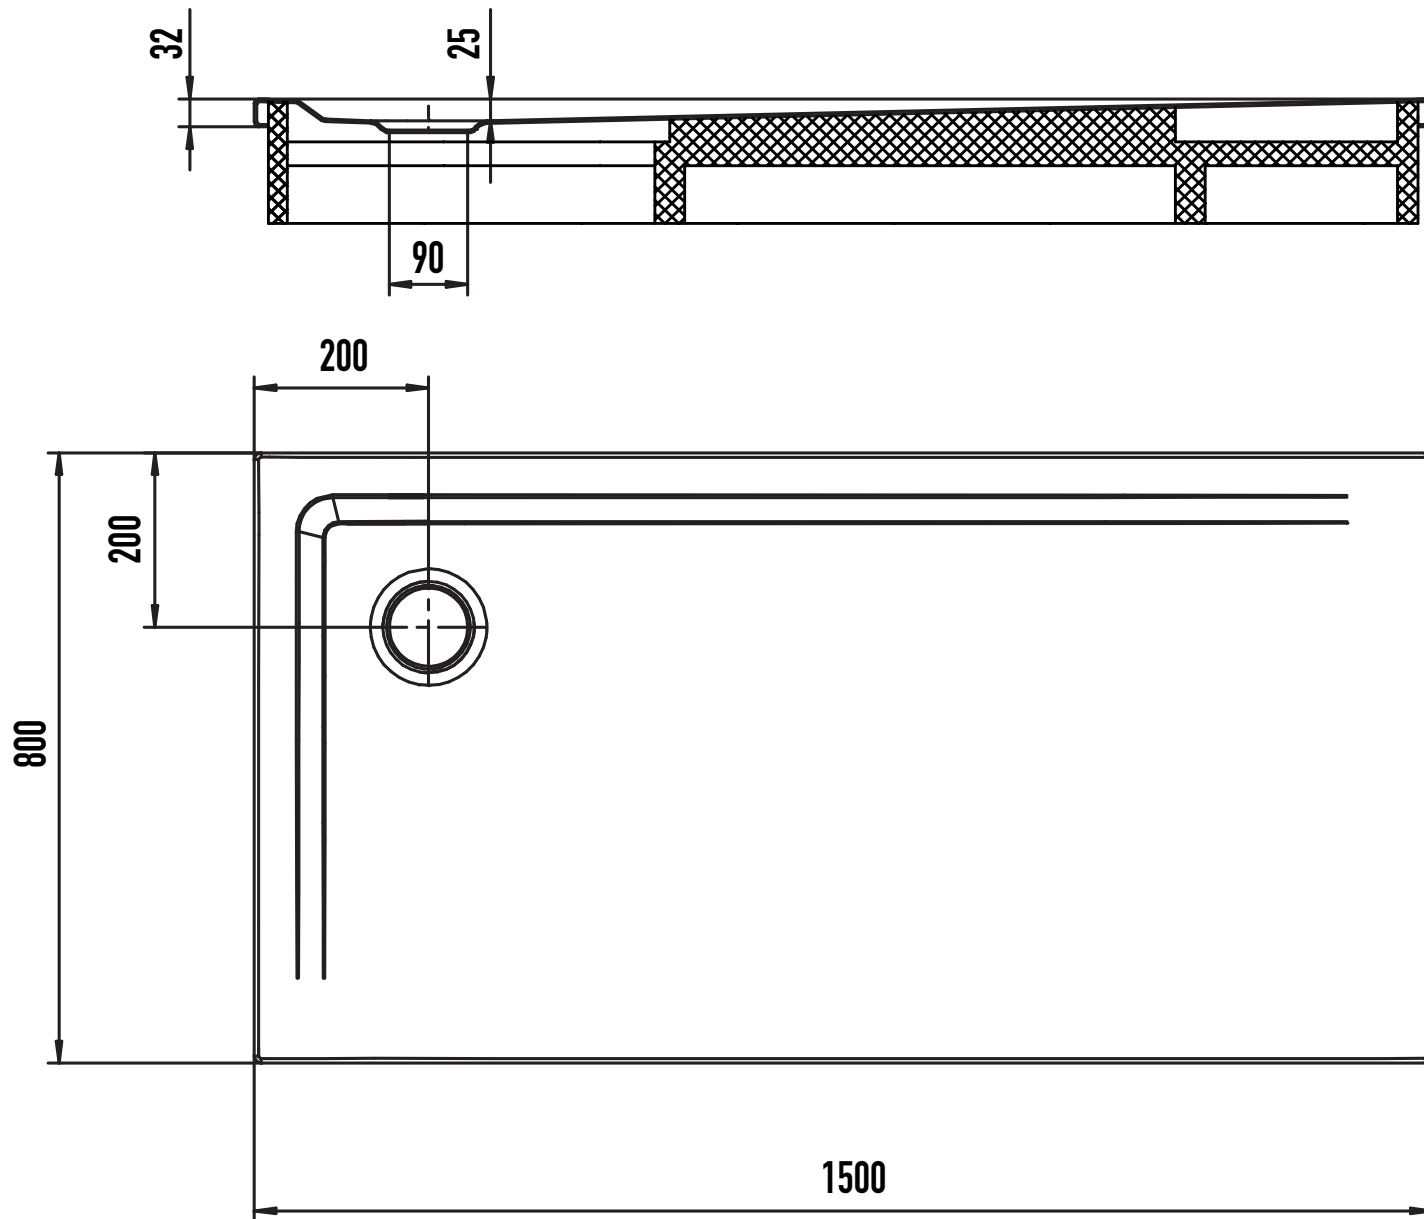

SUPERPLAN 1844-2